


## Perimeter Edge Blocking with Stand-off

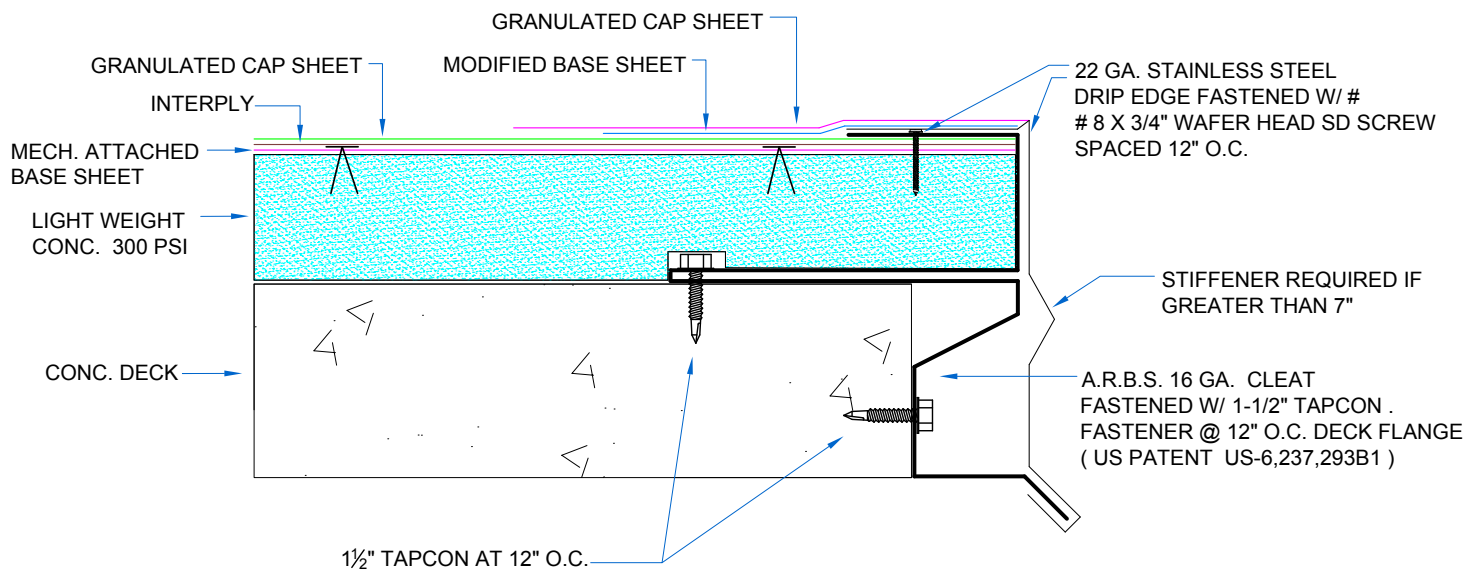

### Product Highlights

- Pre-Engineered Perimeter Edge system
- Superior Wind Uplift Strengths
- Miami-Dade NOA
- Class A Fire Rating
- Accepts ARBS finished Drip Edge and Fascia covers
- Approved use with all major roofing systems
- Constructed of 16 gauge Galvanized Steel
- Compatible with either Lightweight Insulated Concrete or Rigid Insulation roof decks
- Standard 10' lengths with pre-punched holes for accurate and easy installation

